
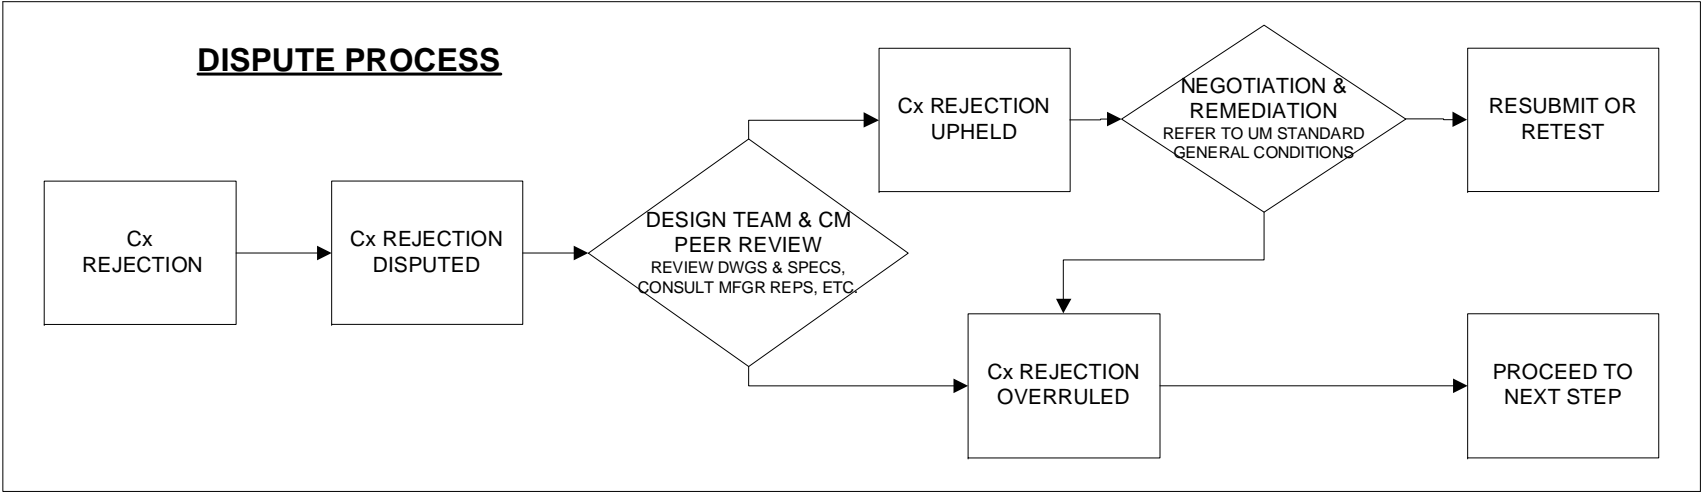
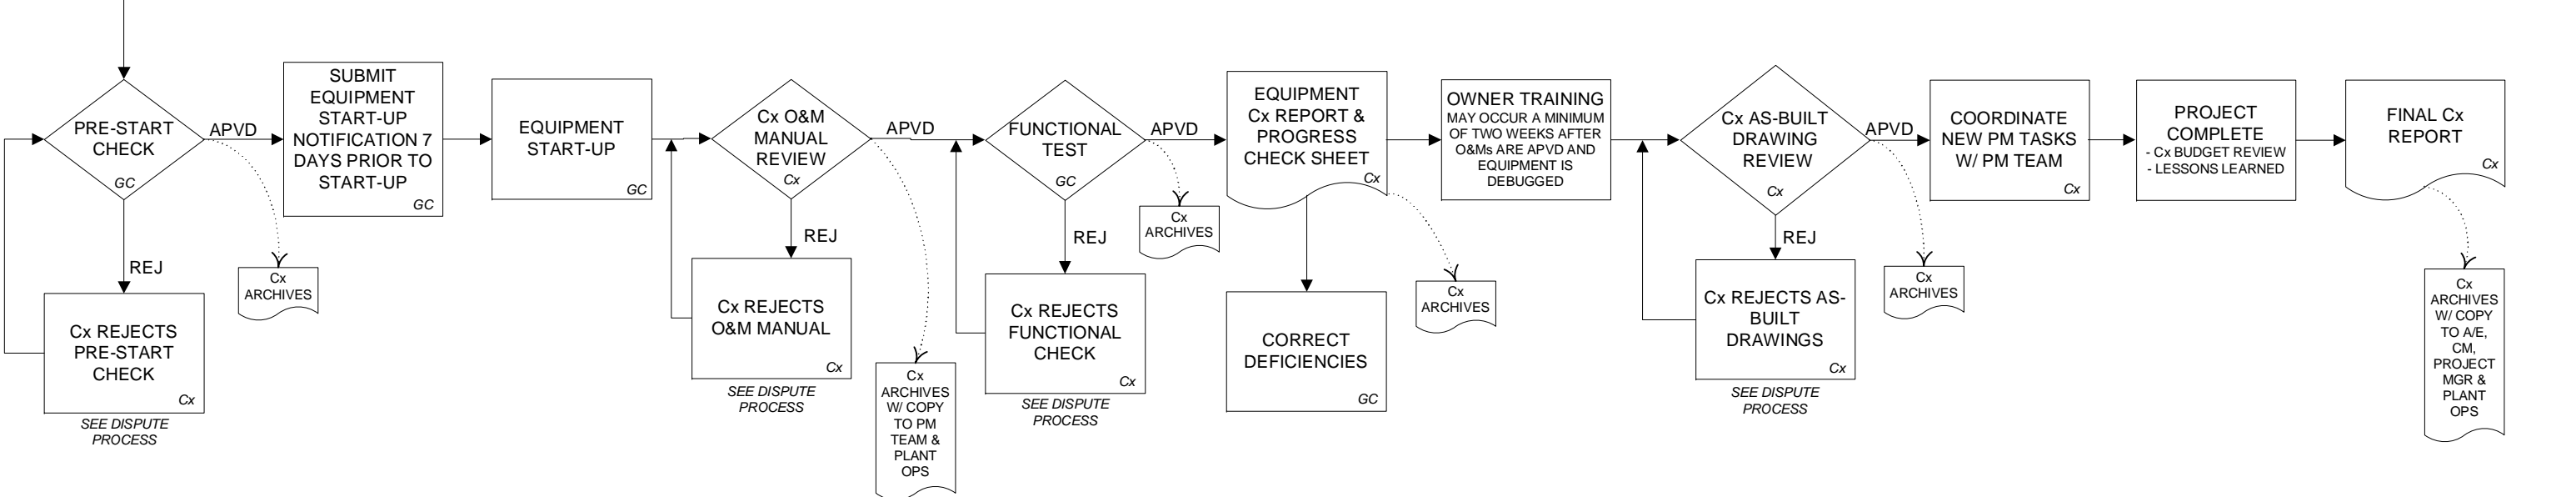


# UNIVERSITY OF MICHIGAN CONSTRUCTION PROJECT COMMISSIONING FLOWCHART

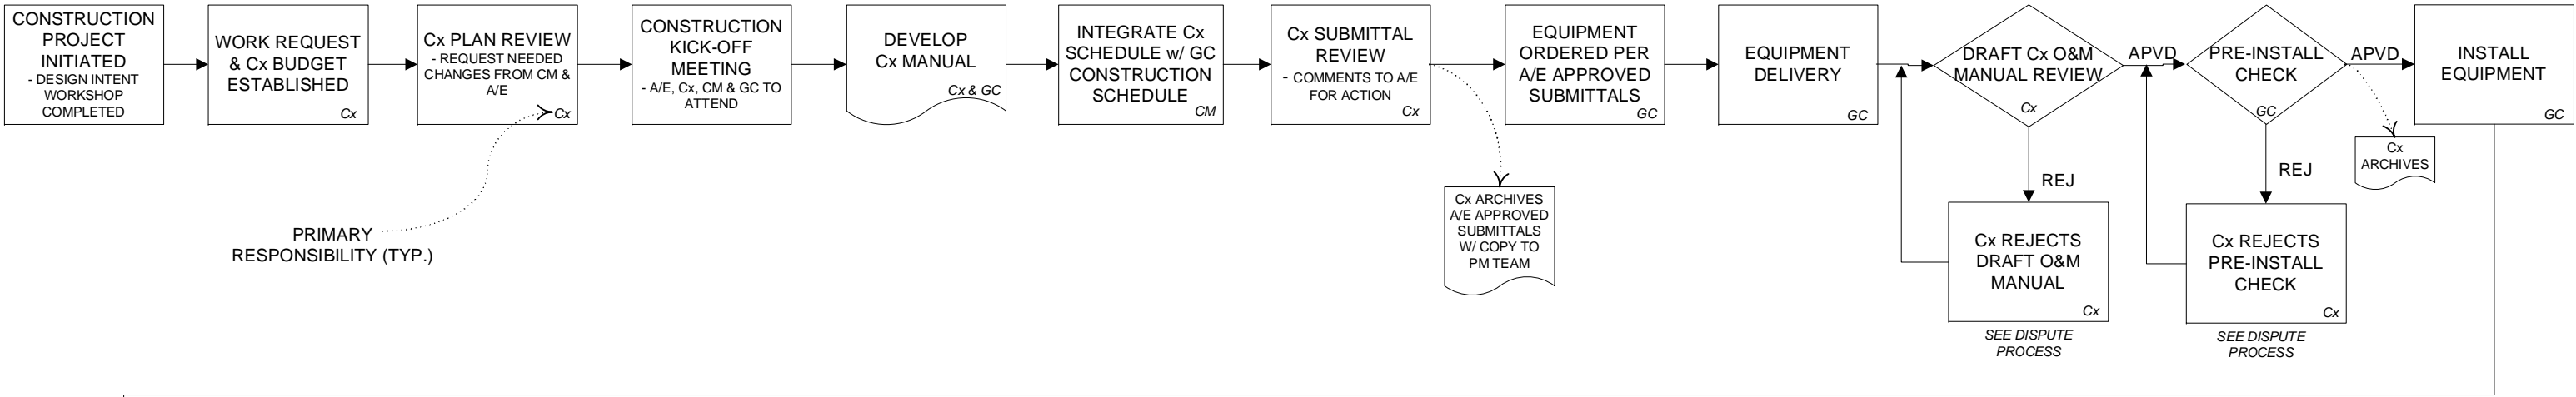

FLOWCHART LEGEND	
□	= PROCESS
▭	= DOCUMENT
◇	= DECISION
APVD = APPROVED	
REJ = REJECTED	
Cx	= COMMISSIONING AGENT
GC	= GENERAL CONTRACTOR
A/E	= ARCHITECT/ENGINEER
CM	= CONSTRUCTION MANAGER
PM	= PREVENTATIVE MAINTENANCE
O&M	= OPERATIONS & MAINTENANCE

NOTE: THE DETAIL IN WHICH ANY PROCESS POINT IS IMPLEMENTED WILL DEPEND ON THE SIZE AND COMPLEXITY OF EACH INDIVIDUAL PROJECT.